



CENTRAL BUSINESS DISTRICT

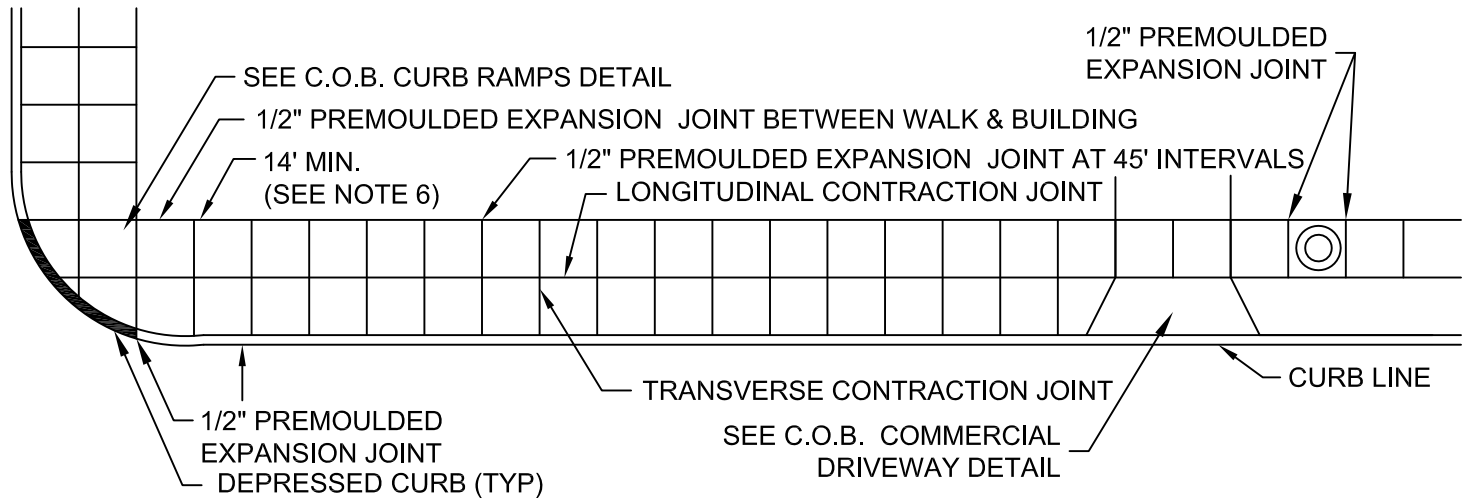


RESIDENTIAL AREA

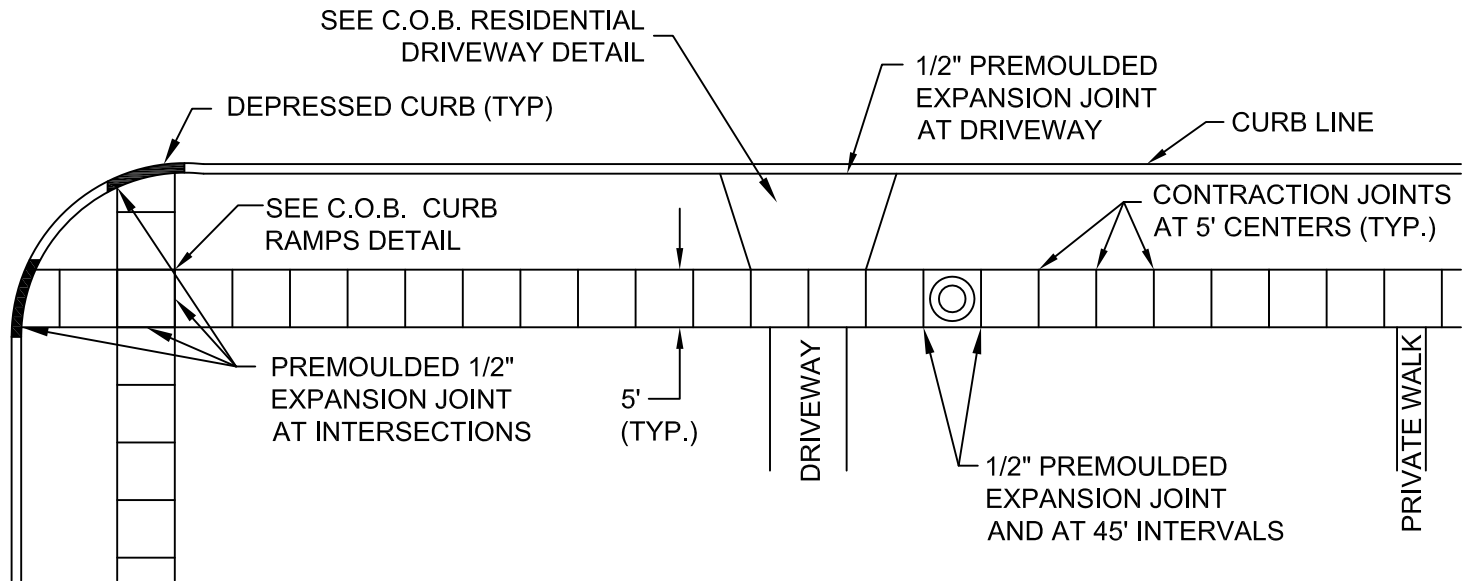

**NOTES:**

1. ALL AGGREGATE SUB-BASE SHALL BE MECHANICALLY COMPACTED.
2. SIDEWALK THICKNESS AT CURB RAMPS, THRU DRIVEWAYS, AND CARRIAGE WALKS SHALL BE A MINIMUM OF 6" PCC ON 2" AGGREGATE SUB BASE.
3. SIDEWALK CONSTRUCTION SHALL FOLLOW APPLICABLE IDOT STANDARDS.
4. SIDEWALKS SHALL FOLLOW CURRENT ADA GUIDELINES.
5. THE WIDTH OF PUBLIC SIDEWALKS FOR ALL TYPES OF ZONING SHALL NOT BE LESS THAN 5'.
6. MINIMUM SIDEWALK WIDTH IS 10 FEET WITH GRASS PARKWAY.
7. EXPANSION JOINTS SHALL BE PLACED AT THE END OF EACH POUR.



**CITY OF BATAVIA  
PUBLIC WORKS DEPARTMENT**

SHEET: 1 OF 1  
DATE: 11/15/2018

**SIDEWALK CONSTRUCTION**

---

**STANDARD NO. 7.09**