



Maps and data provided by the City of Batavia are not intended to have, nor do they have, the accuracy of surveys or legal descriptions of land areas. GIS data obtained from the City of Batavia is intended for representational use only. Reliance on such maps and data is at the risk of the recipient. This information, in either electronic or map form, is provided "as is". No warranty expressed or implied is made regarding the accuracy, timeliness, or completeness of the data, nor shall the act of distribution constitute any such warranty. This disclaimer applies both to individual use of the data and aggregate use with other data.



**2017 PIPE LINING NORTH EAST SIDE**

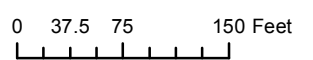

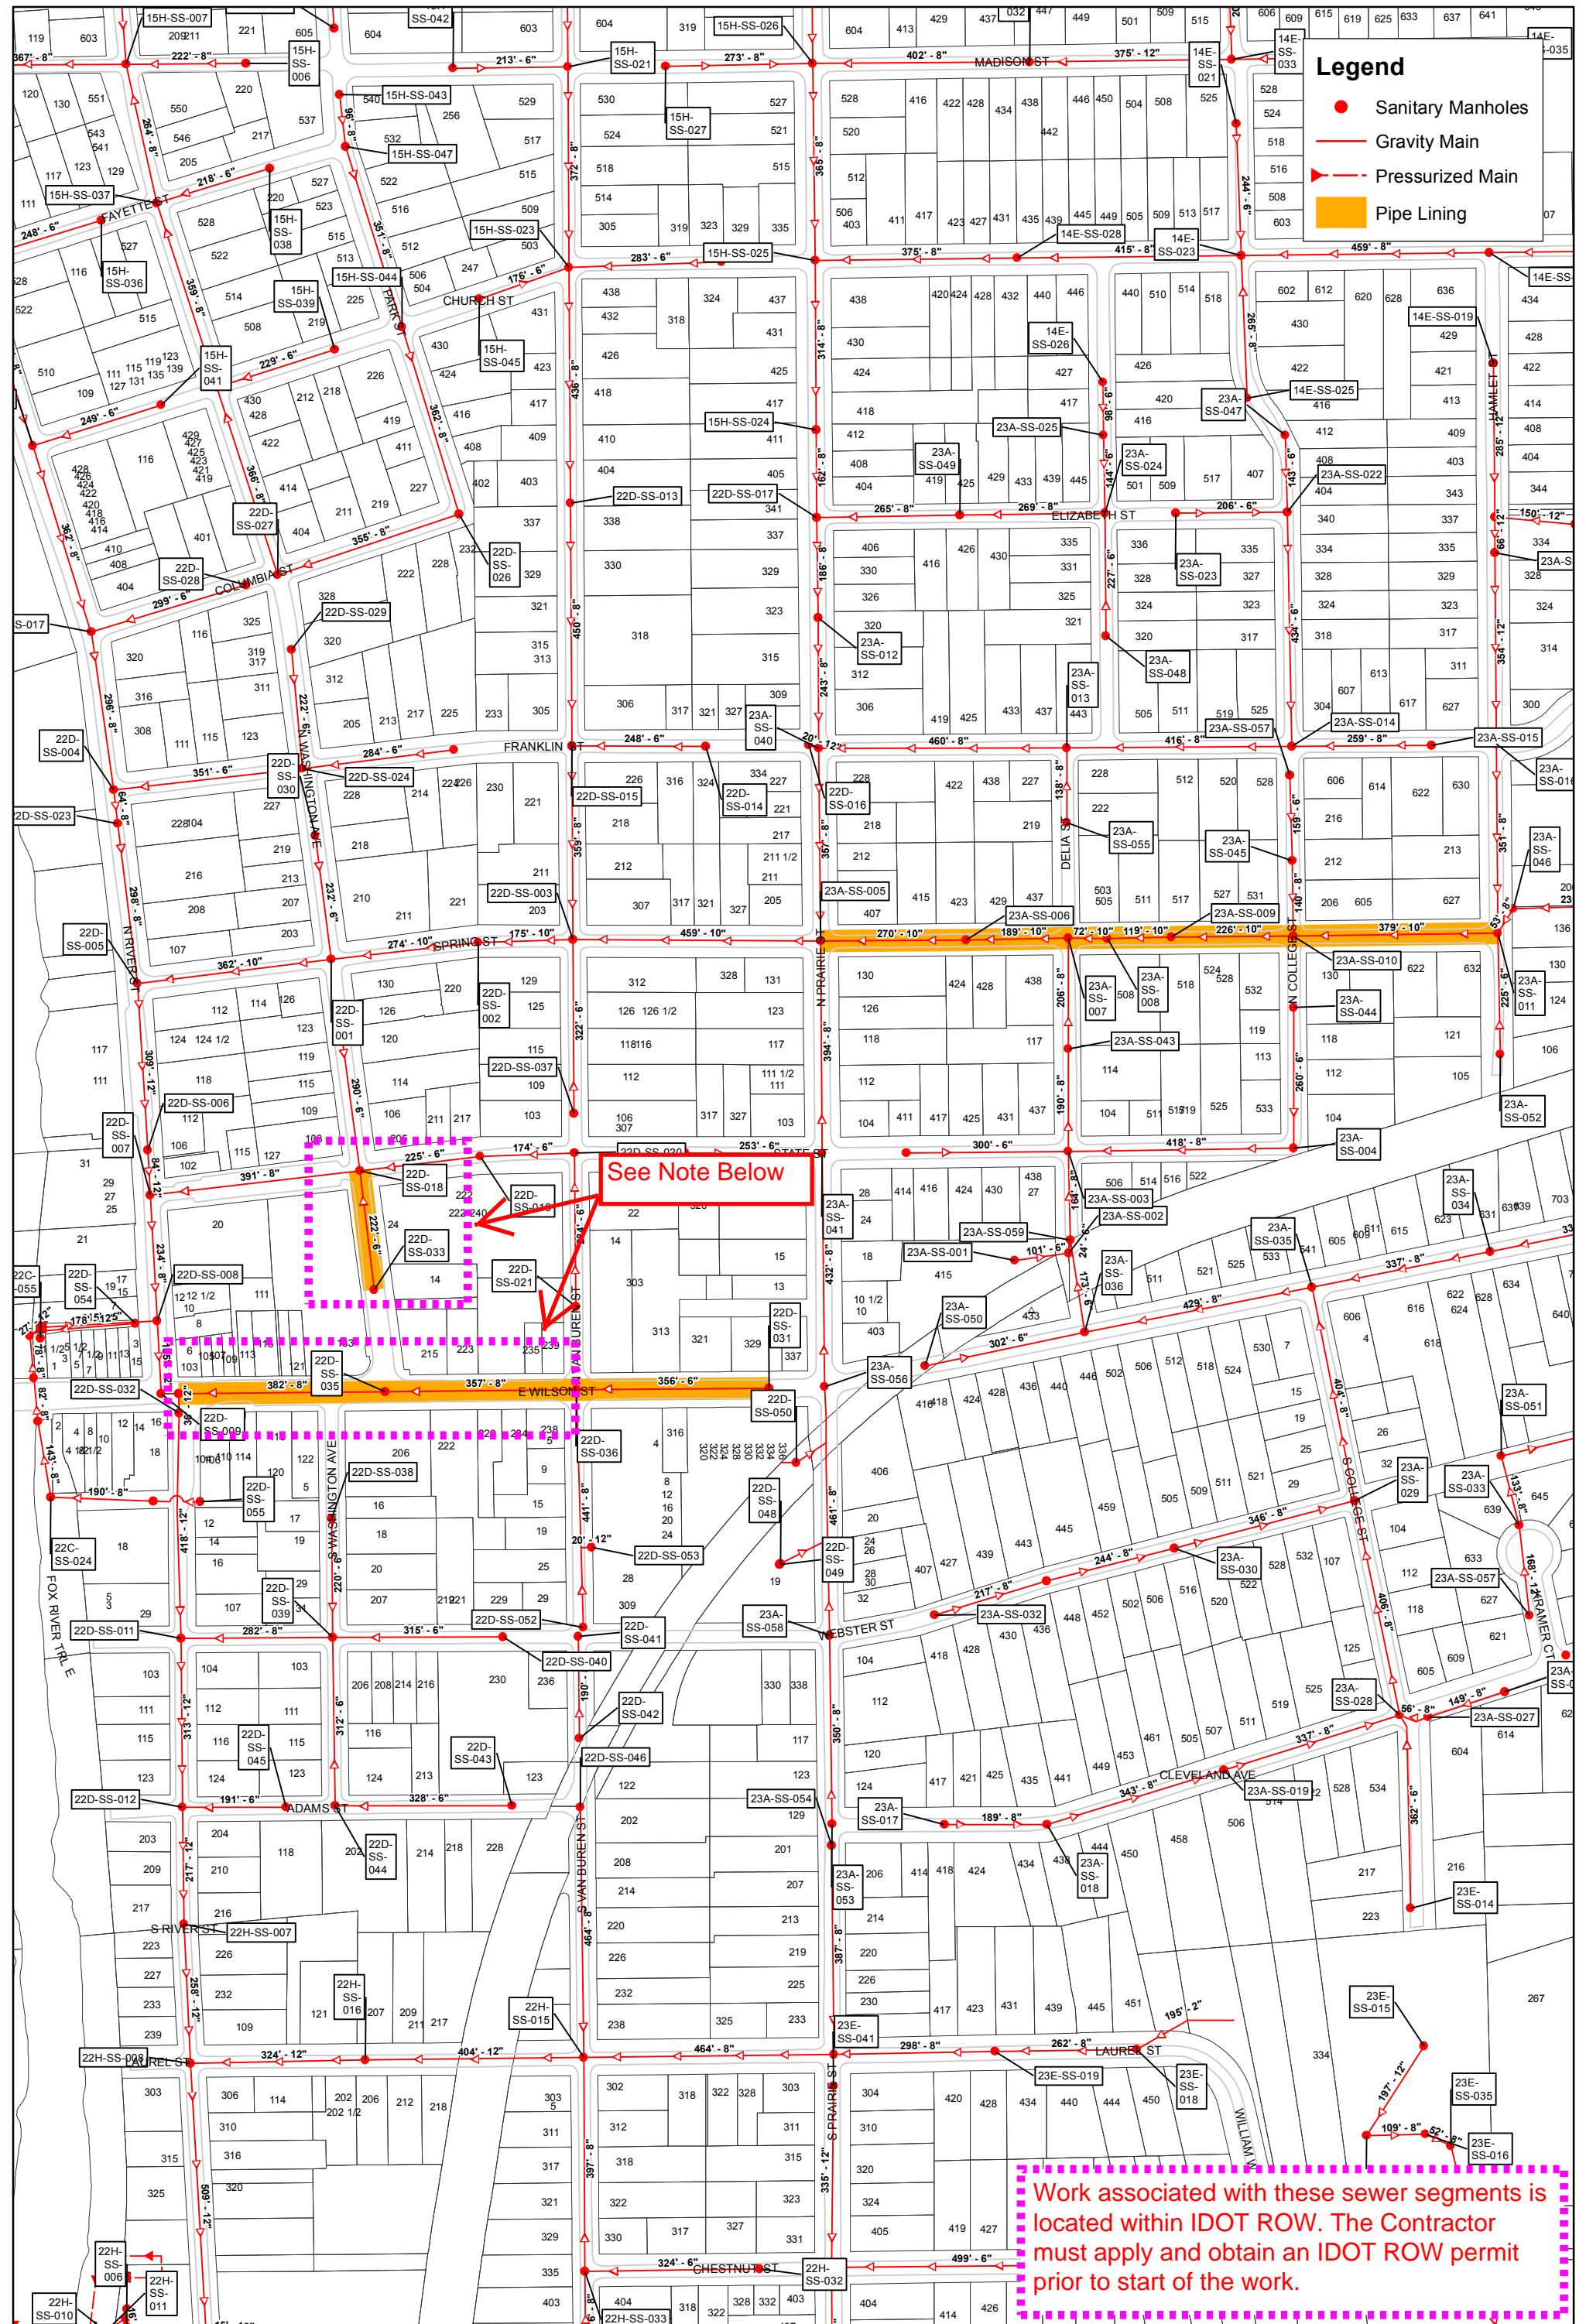

**Legend**

- Sanitary Manholes
- Gravity Main
- ▲ Pressurized Main
- Pipe Lining

See Note Below

Work associated with these sewer segments is located within IDOT ROW. The Contractor must apply and obtain an IDOT ROW permit prior to start of the work.

Maps and data provided by the City of Batavia are not intended to have, nor do they have, the accuracy of surveys or legal descriptions of land areas. GIS data obtained from the City of Batavia is intended for representational use only. Reliance on such maps and data is at the risk of the recipient. This information, in either electronic or map form, is provided "as is". No warranty expressed or implied is made regarding the accuracy, timeliness, or completeness of the data, nor shall the act of distribution constitute any such warranty. This disclaimer applies both to individual use of the data and aggregate use with other data.



**2017 PIPE LINING SOUTH EAST SIDE**

0 75 150 300 Feet